



**NORTH ELEVATION**

SCALE: 3/16" = 1'-0"

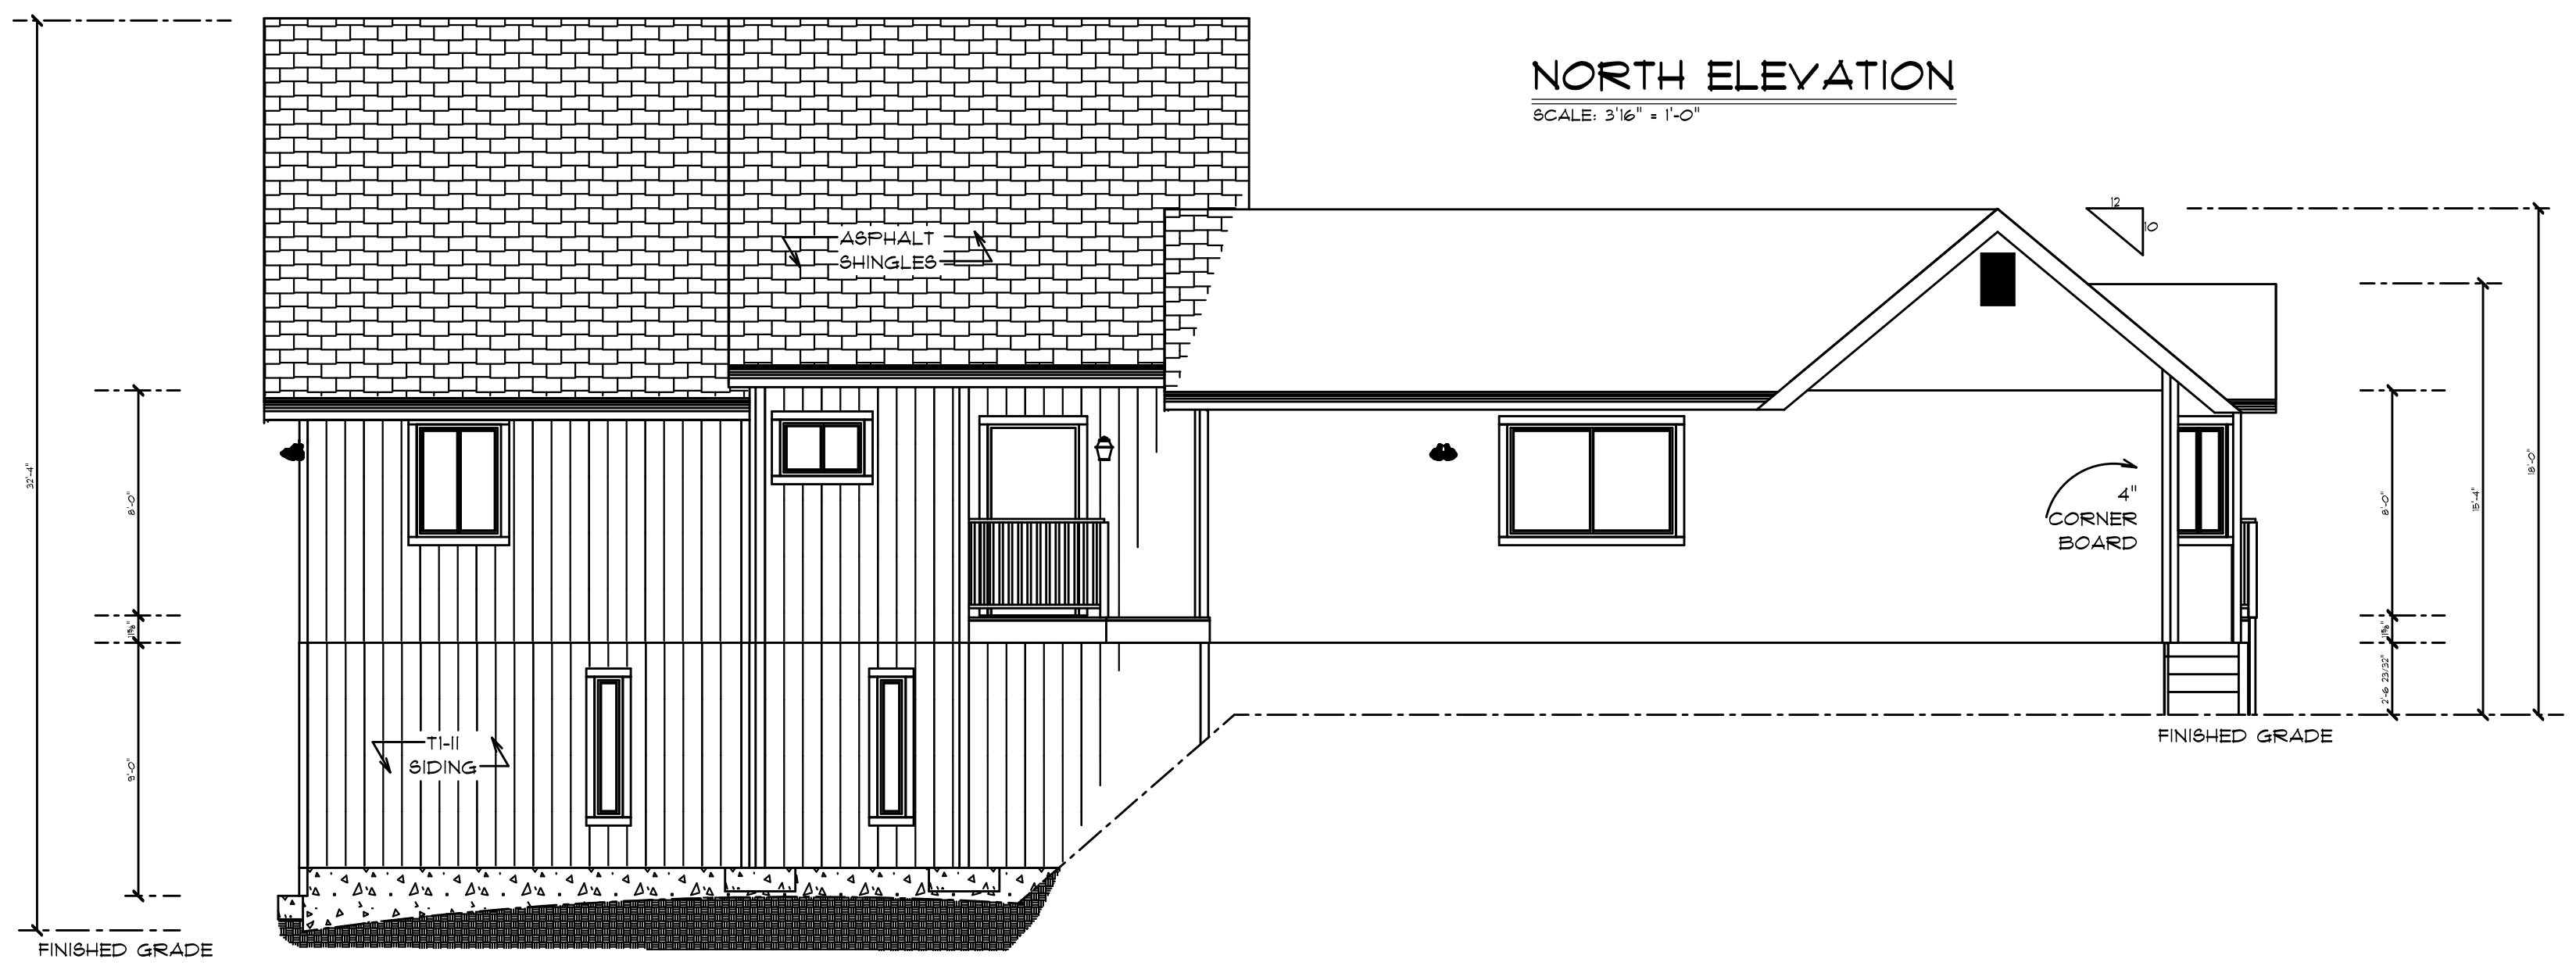

**SOUTH ELEVATION**

SCALE: 3/16" = 1'-0"

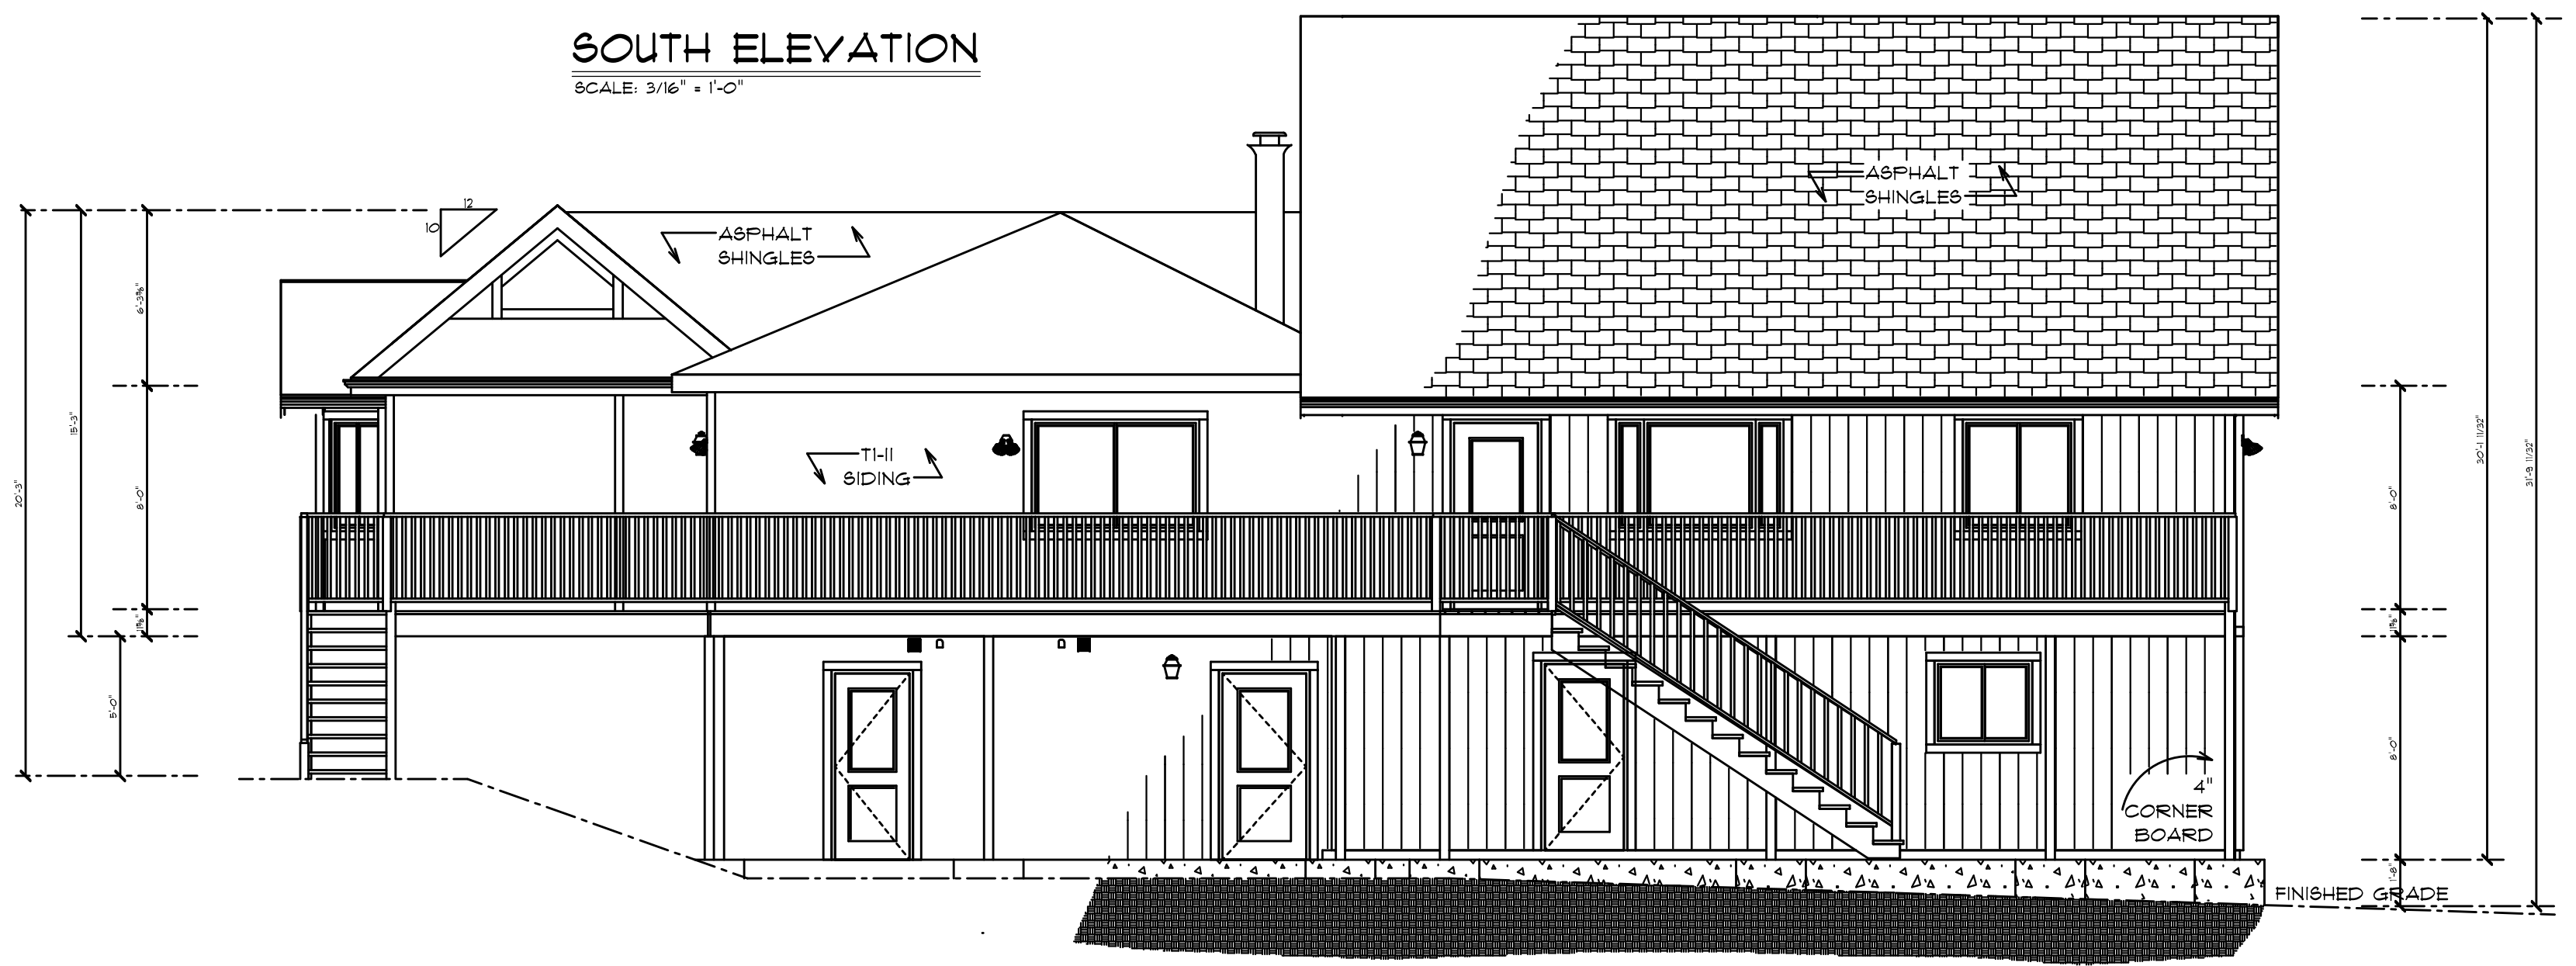

- EXTERIOR FINISHES:  
 ROOF FINISH - ASPHALT COMPOSITE  
 FASCIAS - 2X8 REDWOOD  
 GUTTERS - ALUMINUM  
 SOFFITS - BCX PLYWOOD (RAKE)  
 WINDOWS - ALUMINUM  
 GABLES - TI-II  
 BELTING - NONE  
 SIDING - TI-II  
 CORNER TRIM - 1X4 REAL TRIM  
 WINDOW TRIM - 1X4 REAL TRIM  
 DECK SURFACE - TREX BRASILIA  
 PATIO SURFACE - NONE  
 HAND RAILS - PRESSURE TREATED