


NORTH ELEVATION

SCALE: 3/16" = 1'-0"

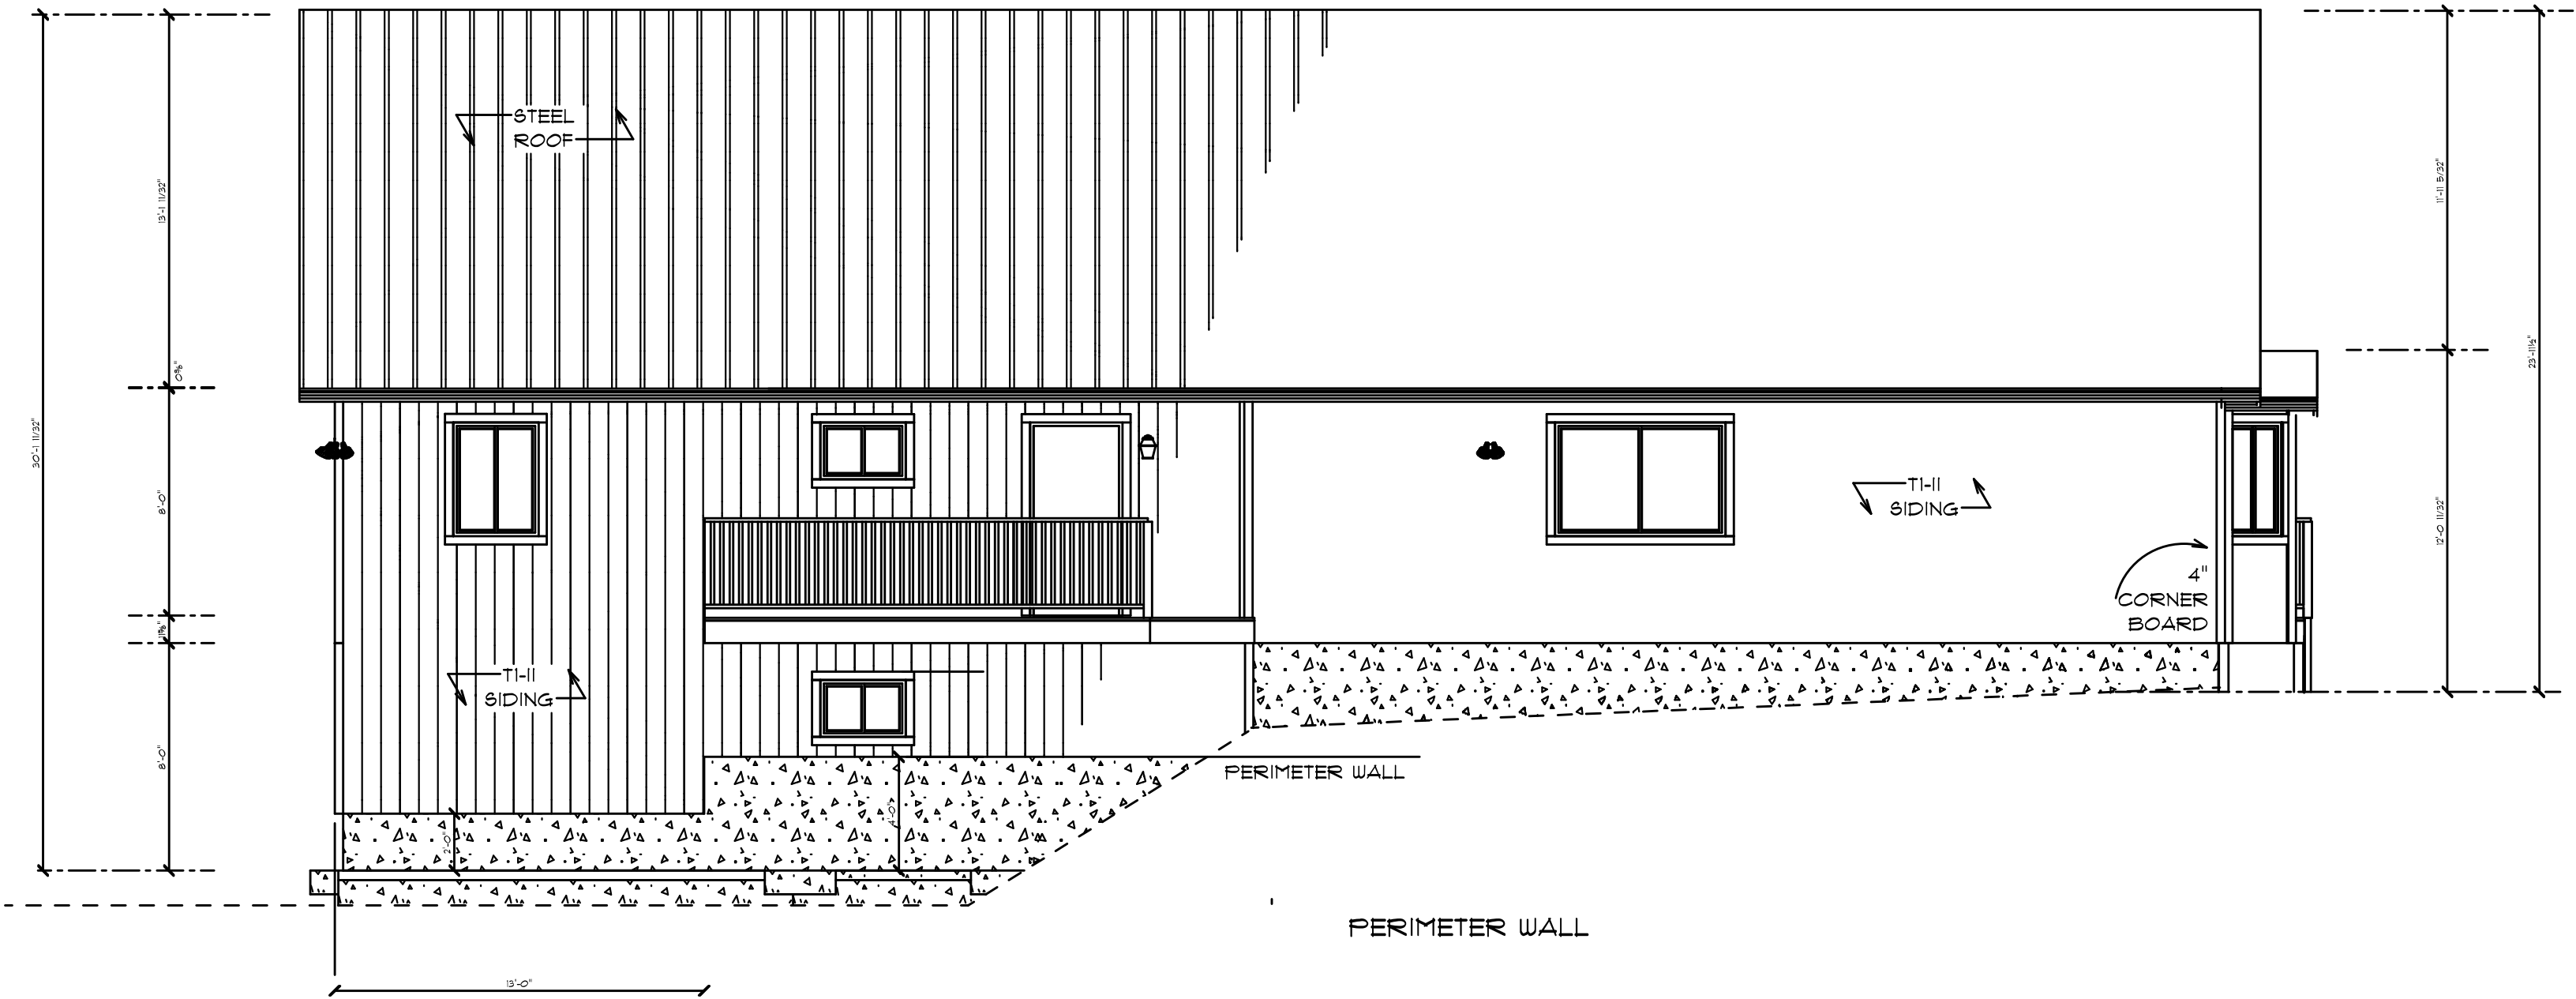

SOUTH ELEVATION

SCALE: 3/16" = 1'-0"



- EXTERIOR FINISHES:
 ROOF FINISH - ASPHALT COMPOSITE
 FASCIAS - 2X8 REDWOOD
 GUTTERS - ALUMINUM
 SOFFITS - BCX PLYWOOD (RAKE)
 WINDOWS - ALUMINUM
 GABLES - T-11
 BELTING - NONE
 SIDING - T-11
 CORNER TRIM - 1X4 REAL TRIM
 WINDOW TRIM - 1X4 REAL TRIM
 DECK SURFACE - TREX BRASILIA
 PATIO SURFACE - NONE
 HAND RAILS - PRESSURE TREATED