


NORTH ELEVATION
SCALE: 1/4" = 1'-0"



EAST ELEVATION
SCALE: 1/4" = 1'-0"

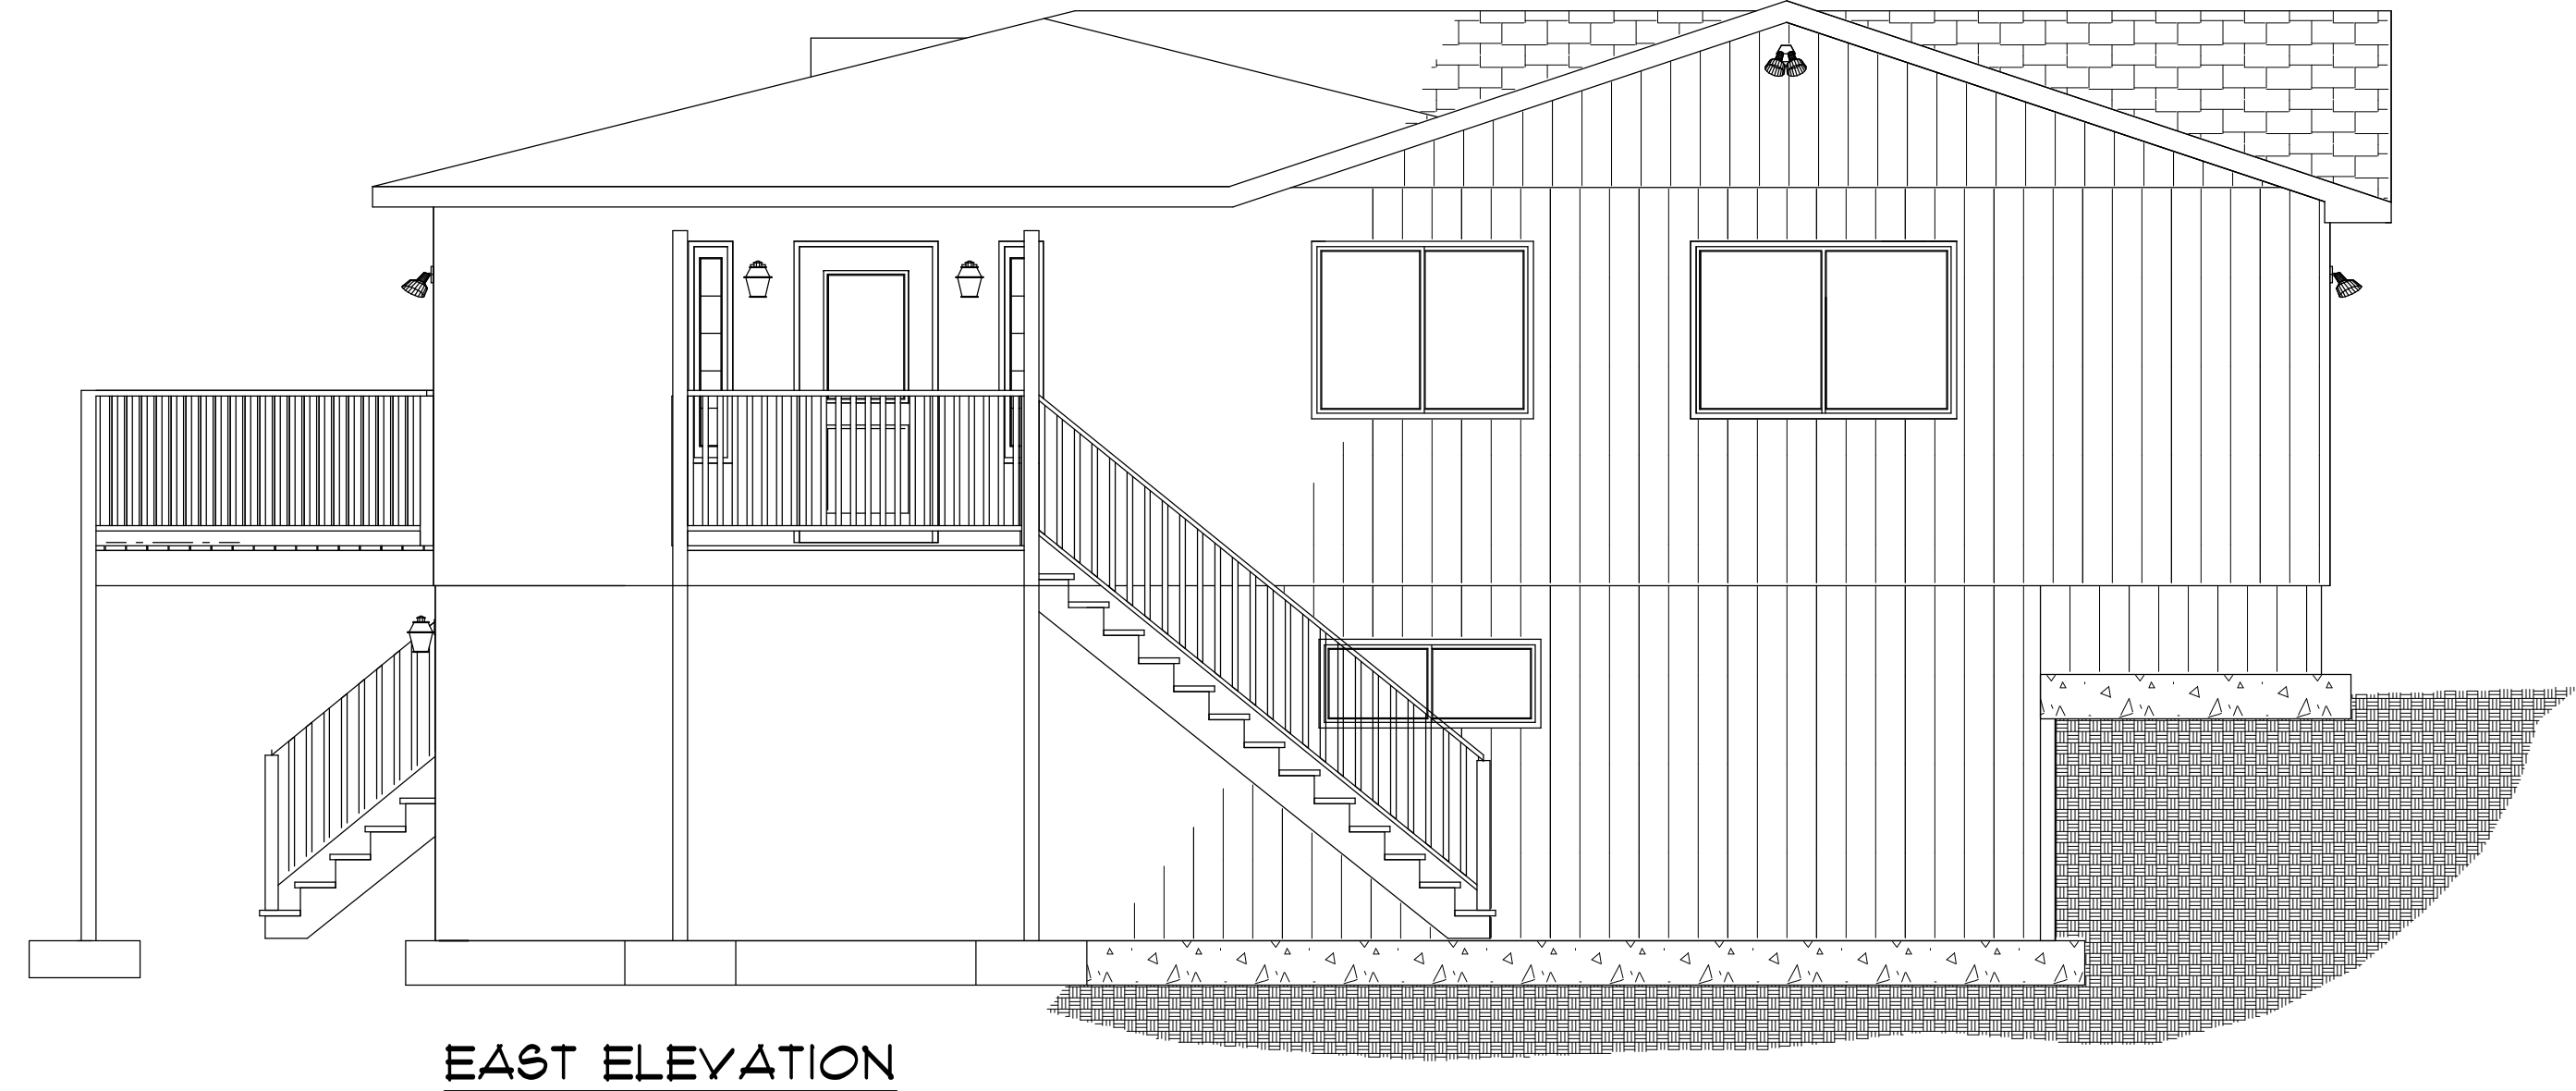

SOUTH ELEVATION
SCALE: 1/4" = 1'-0"



WEST ELEVATION
SCALE: 1/4" = 1'-0"

**PRELIMINARY ELEVATIONS
EXISTING RESIDENCE**

DATE: January 25, 2007
REVISED
DRAWING*

ELEVATIONS

SCALE: VARIES
DRAWN BY: JU
APPROVED

GRASS RESIDENCE
549 GLENWOOD RD, GRASS VALLEY, CA 95945
WWW.JUHALLDESIGNBUILD.COM/GRASS.HTM

JW HALL
DESIGN/BUILD CONSTRUCTION
4800 MANZANILLO, FAIROAKS, CA 95628 916.616.3836