

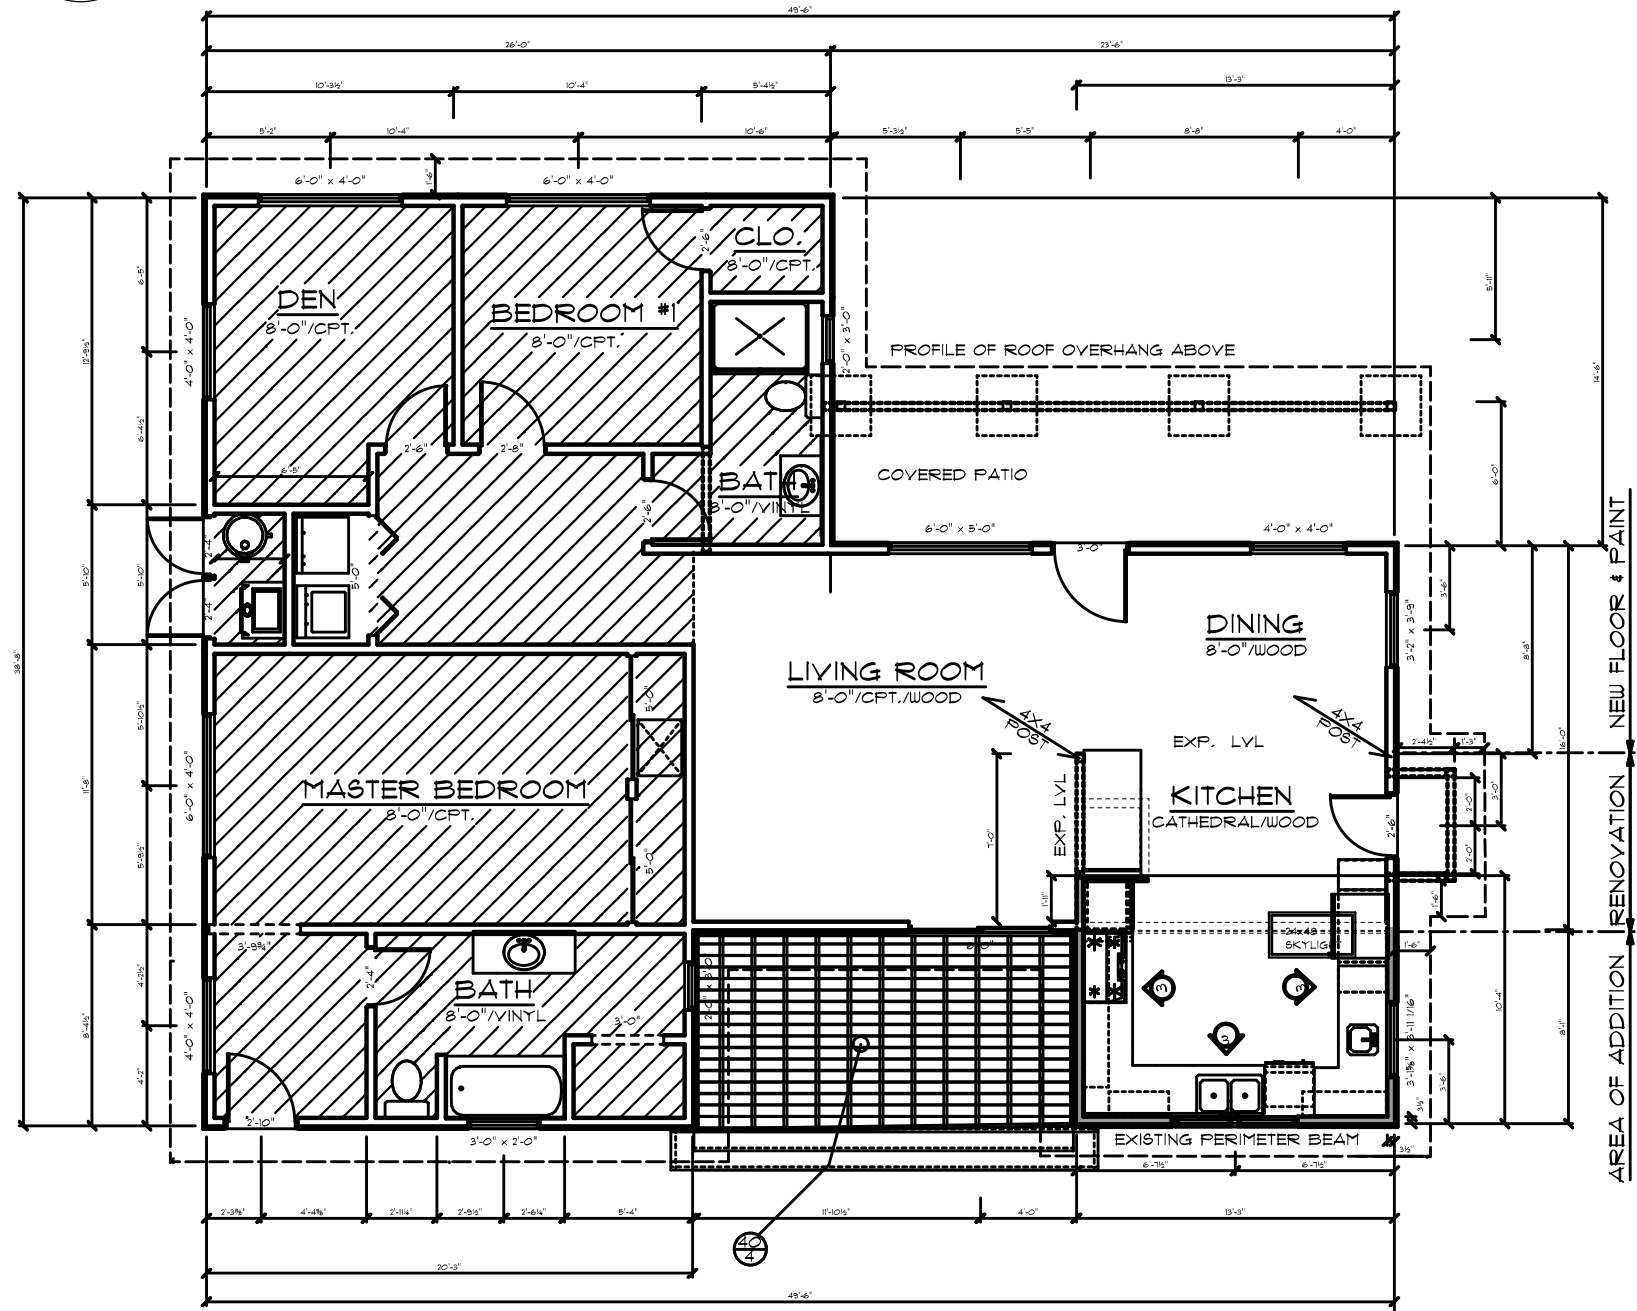


1E 1ST FLOOR PLAN - EXISTING WITH ADDITION
SCALE: 1/4" = 1'-0"

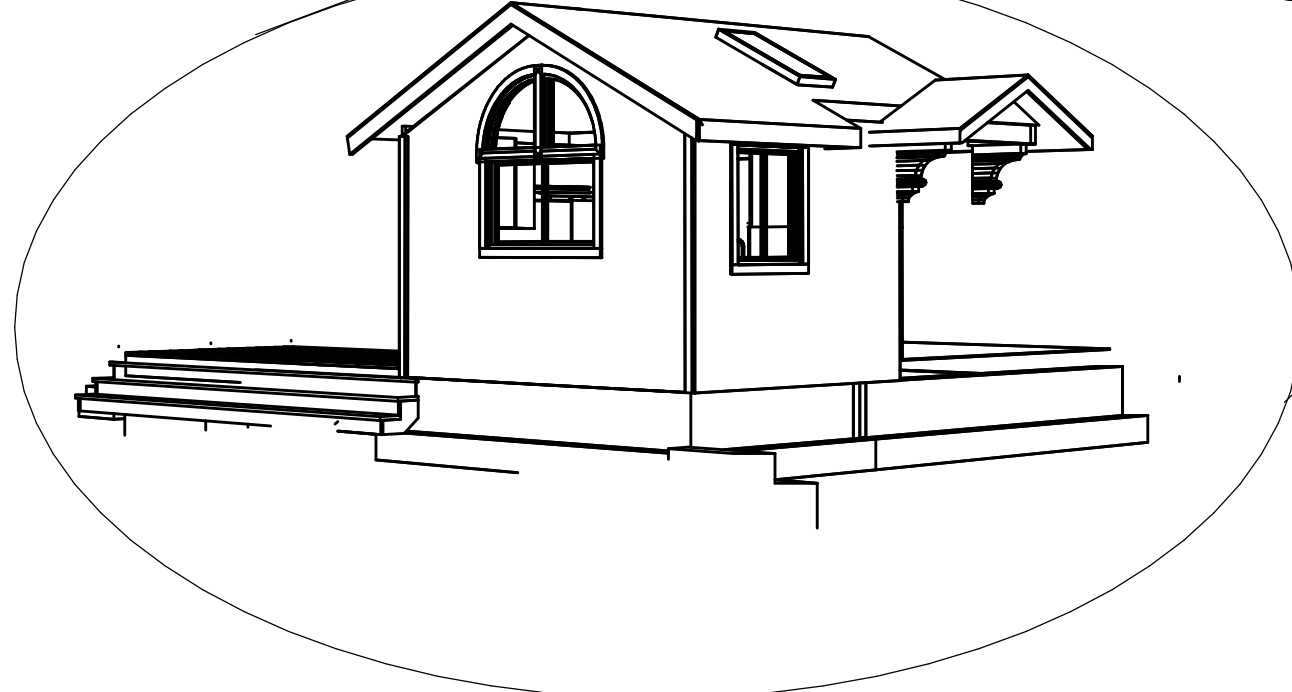


SQUARE FOOTAGE	EXIST.	ADD.	TTL.
1ST FLOOR LIVING	1363	108	1471
2ND FLOOR LIVING	0	0	0
BASEMENT/GARAGE	300	0	300
DECK-PORCH-STORAGE	136	170	306
TOTAL LIVING (HEATED)	1363	108	1471
TOTAL S.F.	1799	278	2083


FINISHED SQUARE FOOTAGE CALCULATIONS FOR THIS HOUSE WERE MADE BASED ON PLAN DIMENSIONS ONLY AND MAY VARY FROM THE FINISHED SQ. FOOTAGE OF THE HOUSE AS BUILT.

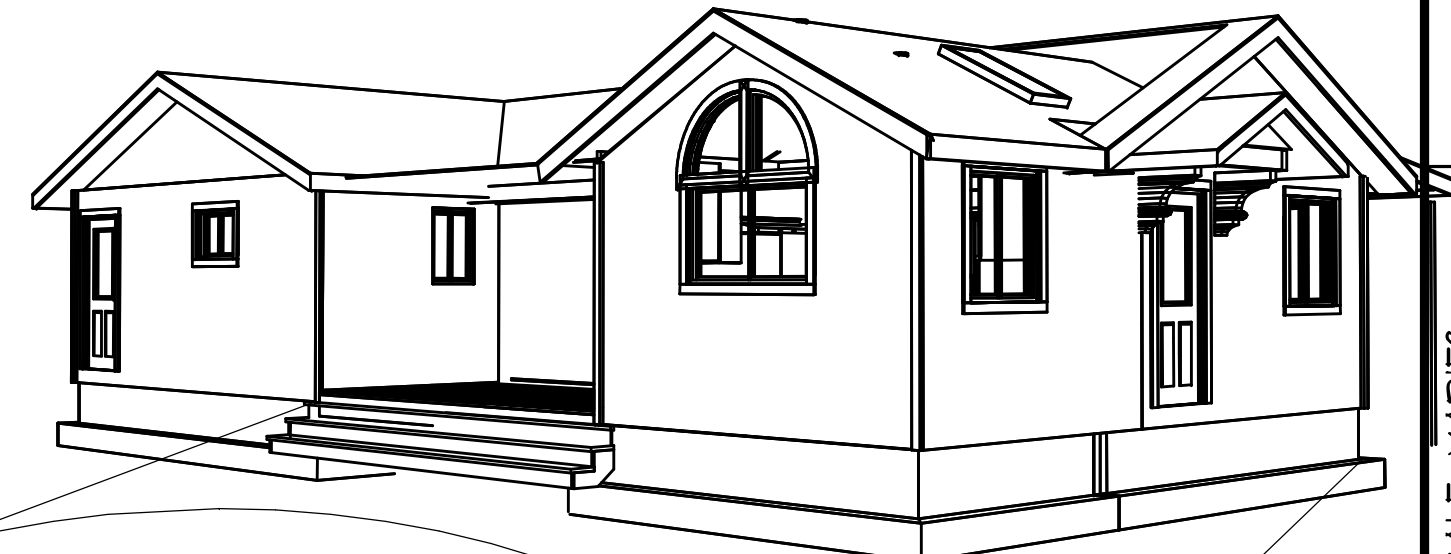

4 RENOVATION PLAN
SCALE: 1/4" = 1'-0"

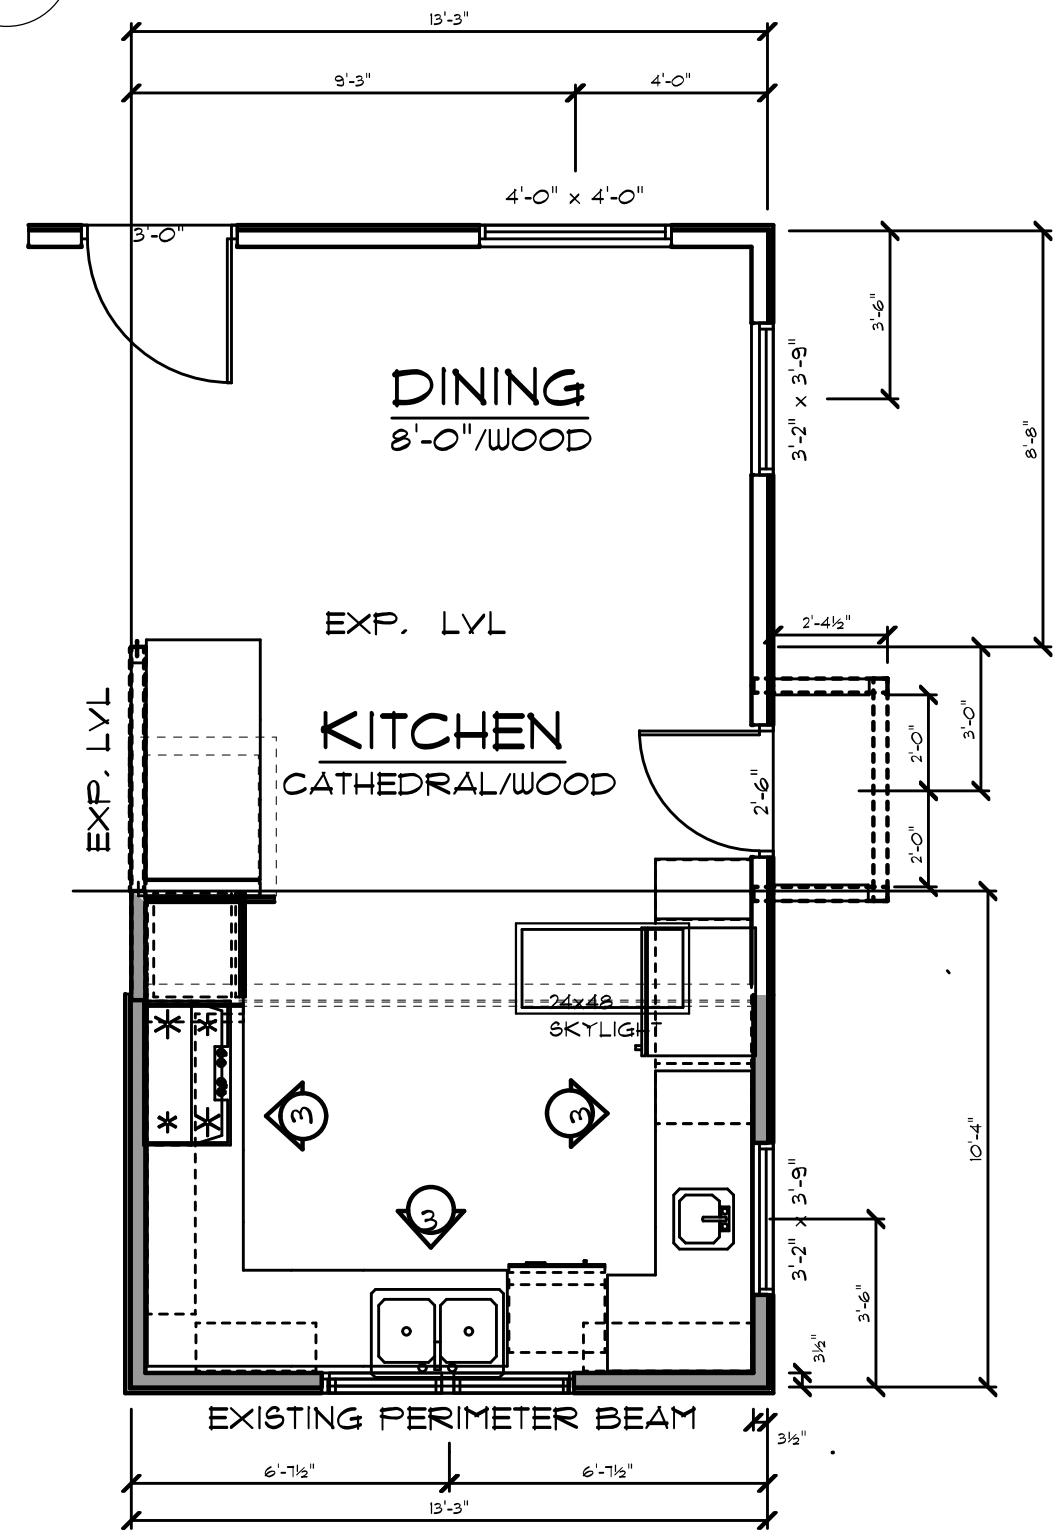

21 BUILDING CROSS SECTION
SCALE: 1/4" = 1'-0"

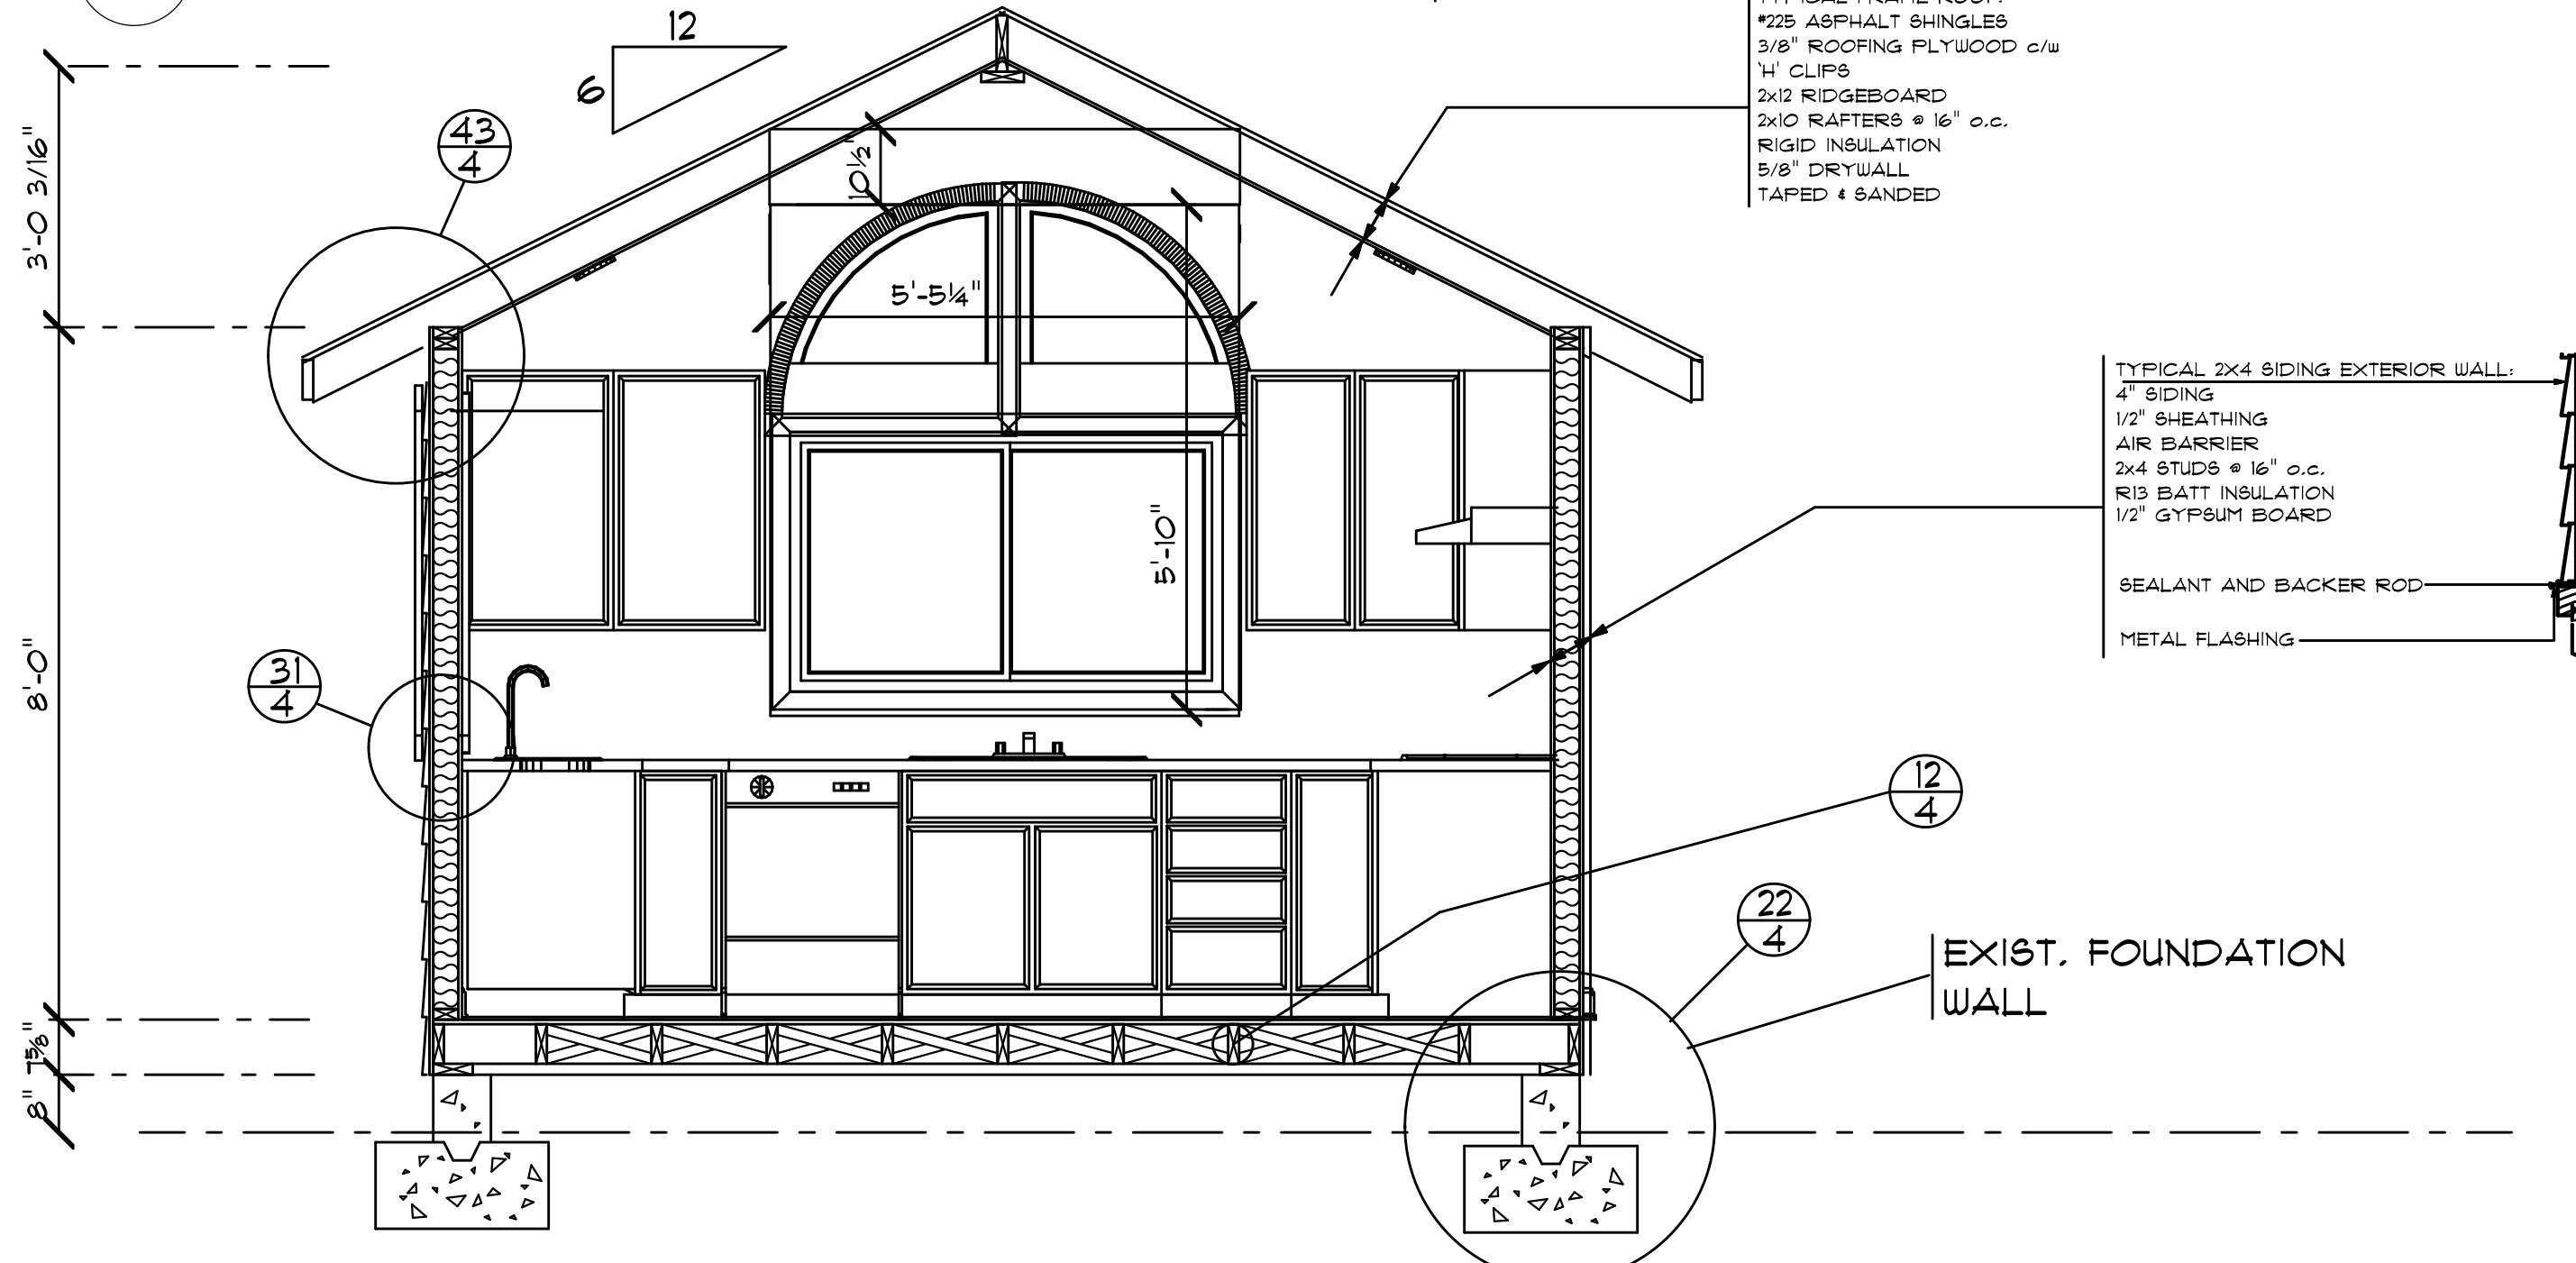

1/5
SCALE: VARIES
DRAWN BY: JW
DATE: April 10, 2007

OVERVIEW

WRIGHT RESIDENCE
194 Central St, Woodacre, CA 94973
JWHALLDESIGN@BUILD.COM/WRIGHT.HTM

JW HALL
DESIGN/BUILD CONSTRUCTION
1125 BELLO DR., DIXON, CA 95620 916.616.3836