



2x4 WALL NO. 6


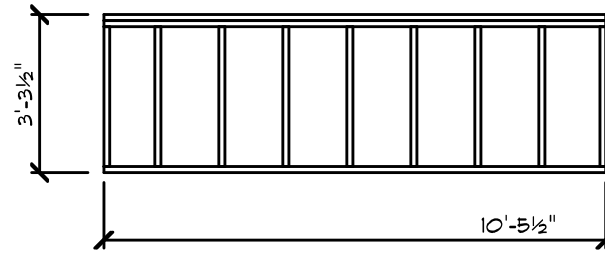


2x4 WALL NO. 7


2x6 WALL NO. 5

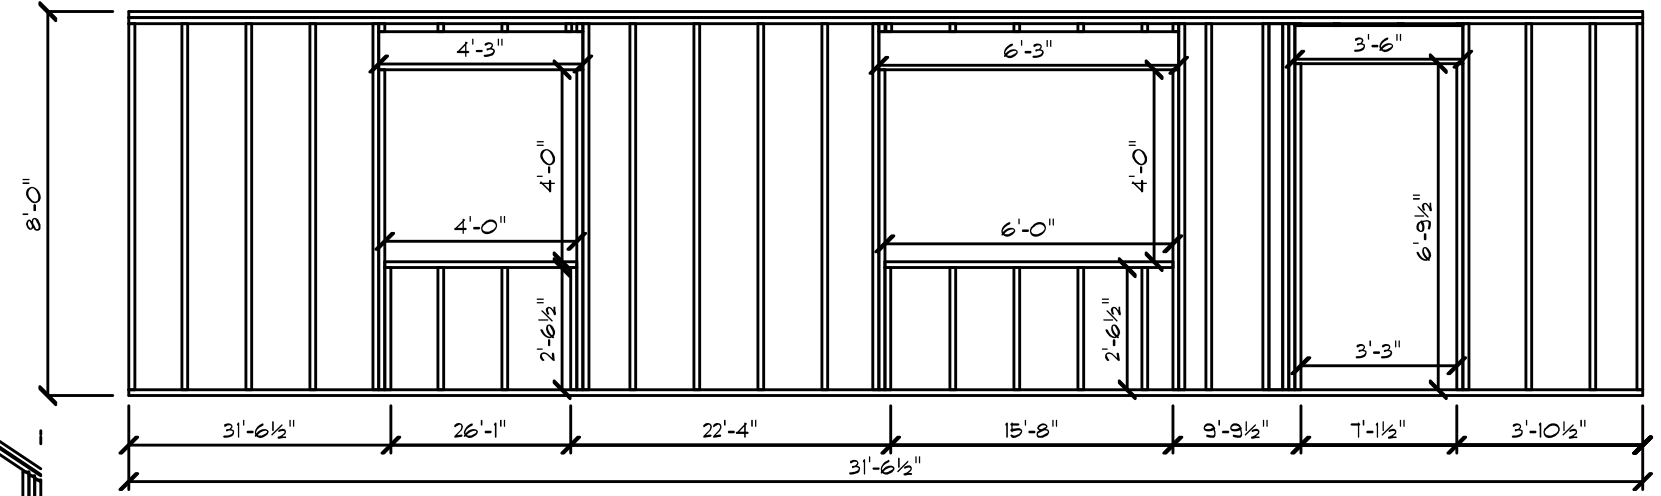

2x6 WALL NO. 4

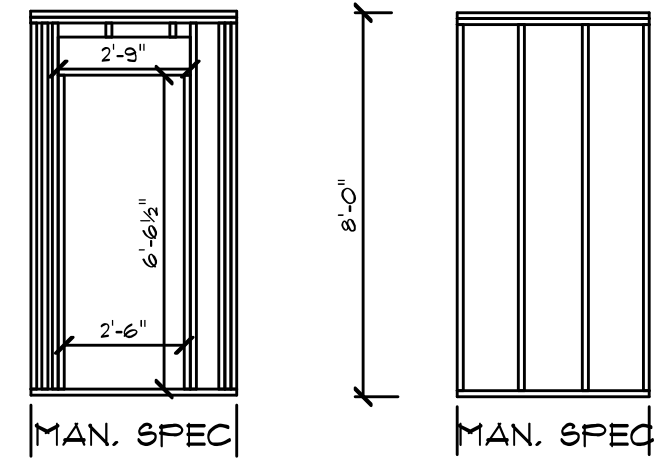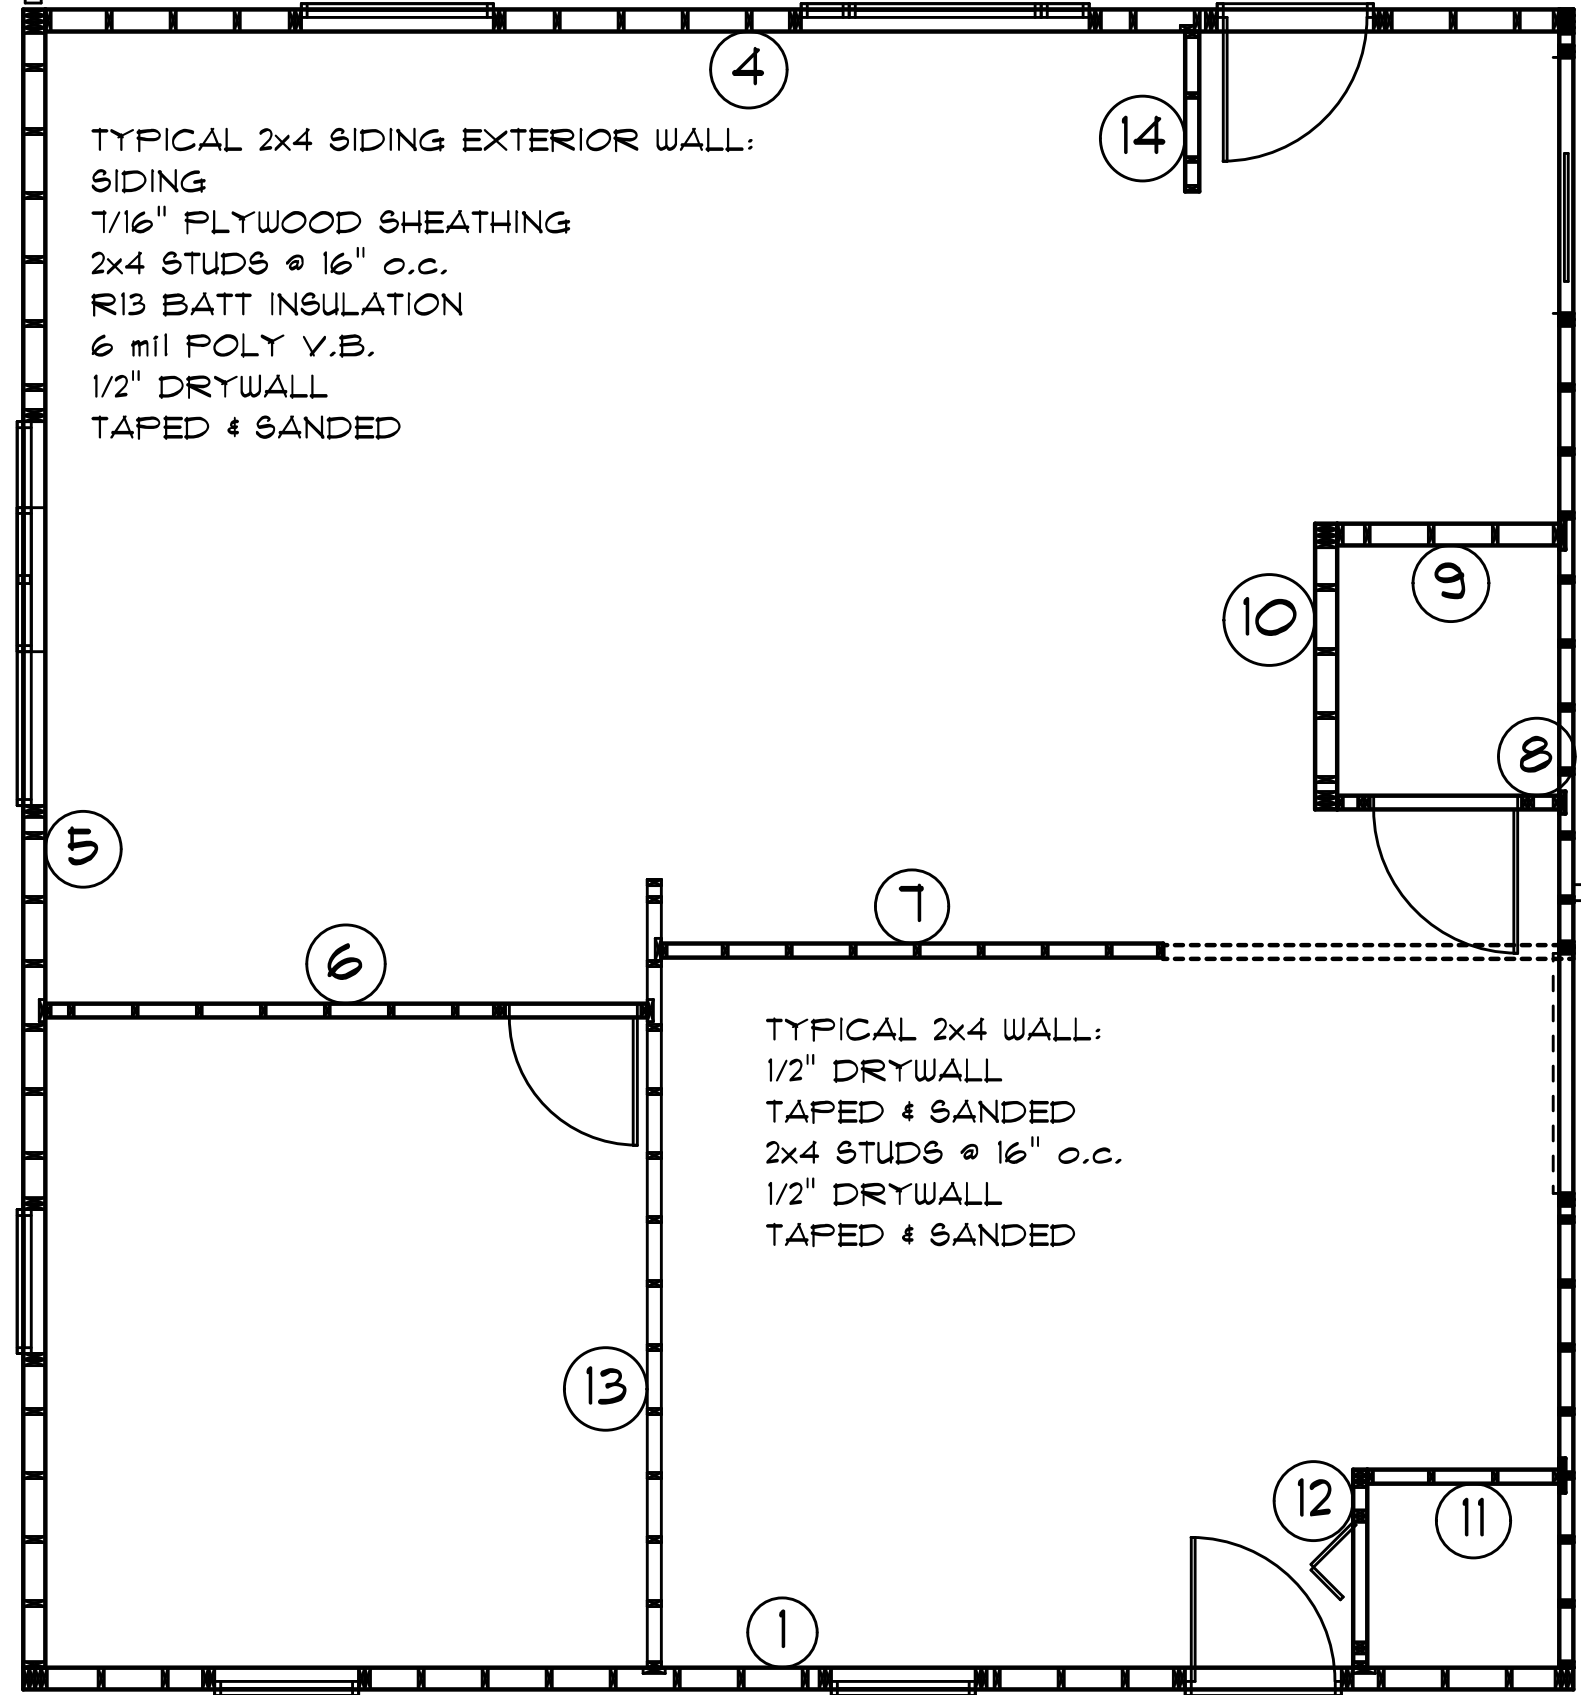


2x4 WALL NO. 8

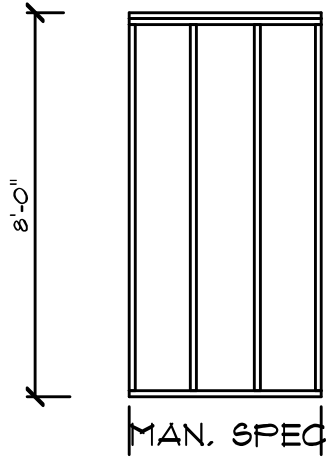


2x6 WALL NO. 9


NOTE: FRAMER TO REVIEW FRAMING PLAN W/ DESIGNER PRIOR TO CONSTRUCTION

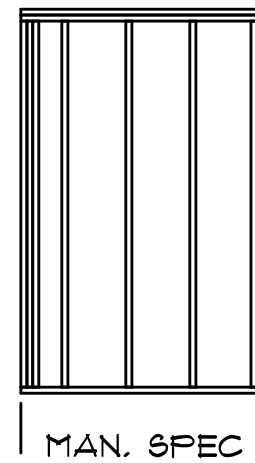


2x6 WALL NO. 10

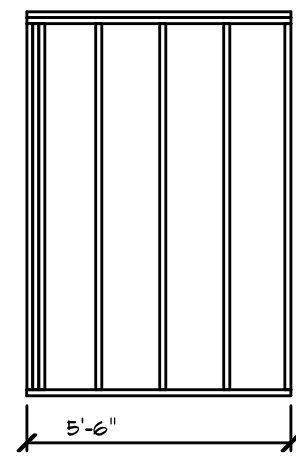


2x4 WALL NO. 11

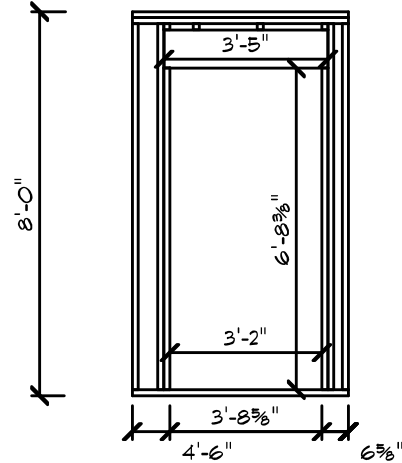

2x4 WALL NO. 12

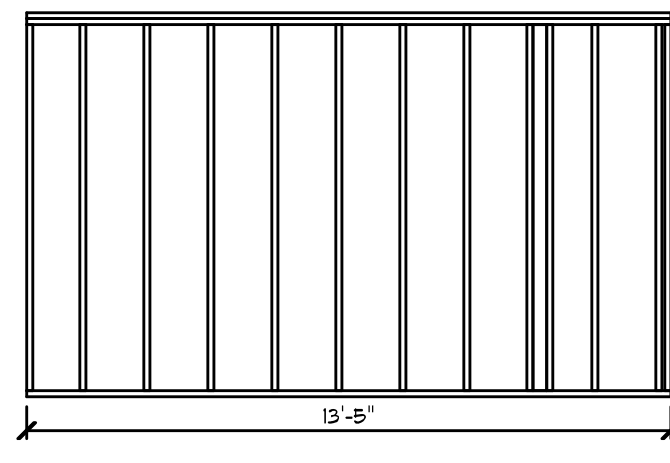

2x4 WALL NO. 13

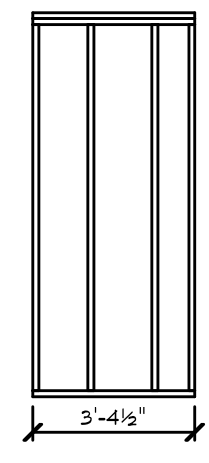


2x4 WALL NO. 14

WOOD FRAMING-  
JOISTS TO BE DOUBLED UNDER PARALLEL PARTITIONS OVER 6'-0" LONG OR CONTAINING OPENINGS. JOIST SPACING TO BE ADJUSTED TO CONSIDER SERVICES. ALL LINTELS DBL 2X10 UNLESS OTHER INDICATED. WOOD IN CONTACT WITH POTENTIAL MOISTURE SUCH AS CONCRETE OR FLASHINGS TO BE PROTECTED WITH APPROVED MATERIALS (FELT, FOAM OR FOLY) SPANS OVER 1'-0" REQUIRE APPROVED BRIDGING PLATES ANCHORED TO CONCRETE WITH 1/2" BOLTS SPACED MAX 6'-0" O.C. MANUF. JOISTS, BEAMS AND TRUSSES REQUIRE A VALID ENGINEER'S STAMP AND IS THE OWNER'S RESPONSIBILITY.

CONTRACTOR AND OWNER TO VERIFY ALL OPENINGS PRIOR TO ORDERING

OPENING SCHEDULE

PRODUCT CODE	SIZE	HINGE DIRECTION	REVERSED	COUNT	TYPE
30x80 BIFOLD LOUVER 1	2'-6"	R	NO	1	BIFOLD
36x80 FLAIN 1	3'-0"	L	NO	1	DOOR
32x80 FLAIN 1	2'-8"	L	NO	1	DOOR
36x80 FLAIN 1	3'-0"	L	NO	1	DOOR
36x80 COUNTRY A 1	3'-0"		NO	3	DOOR
36x36 DOUBLE HUNG 2	3'-0" x 3'-0"	NN	NA	1	WINDOW
96x48 PICTURE 3 -MODIFIED	6'-0" x 4'-0"	NA	NA	1	COMBINED UNIT
32x80 FLAIN POCKET 1	2'-8"	N	YES	1	POCKET
96x36SLIDER-MODIFIED	8'-0" x 3'-0"	N	NA	1	SLIDING WINDOW
36x24 SLIDER	3'-0" x 2'-0"	NN	NA	1	SLIDING WINDOW
36x48 SLIDER	3'-0" x 4'-0"	NN	NA	4	SLIDING WINDOW
48x48 SLIDER	4'-0" x 4'-0"	NN	NA	1	SLIDING WINDOW
72x48 SLIDER	6'-0" x 4'-0"	NN	NA	5	SLIDING WINDOW
96x48 SLIDER	8'-0" x 4'-0"	NN	NA	5	SLIDING WINDOW

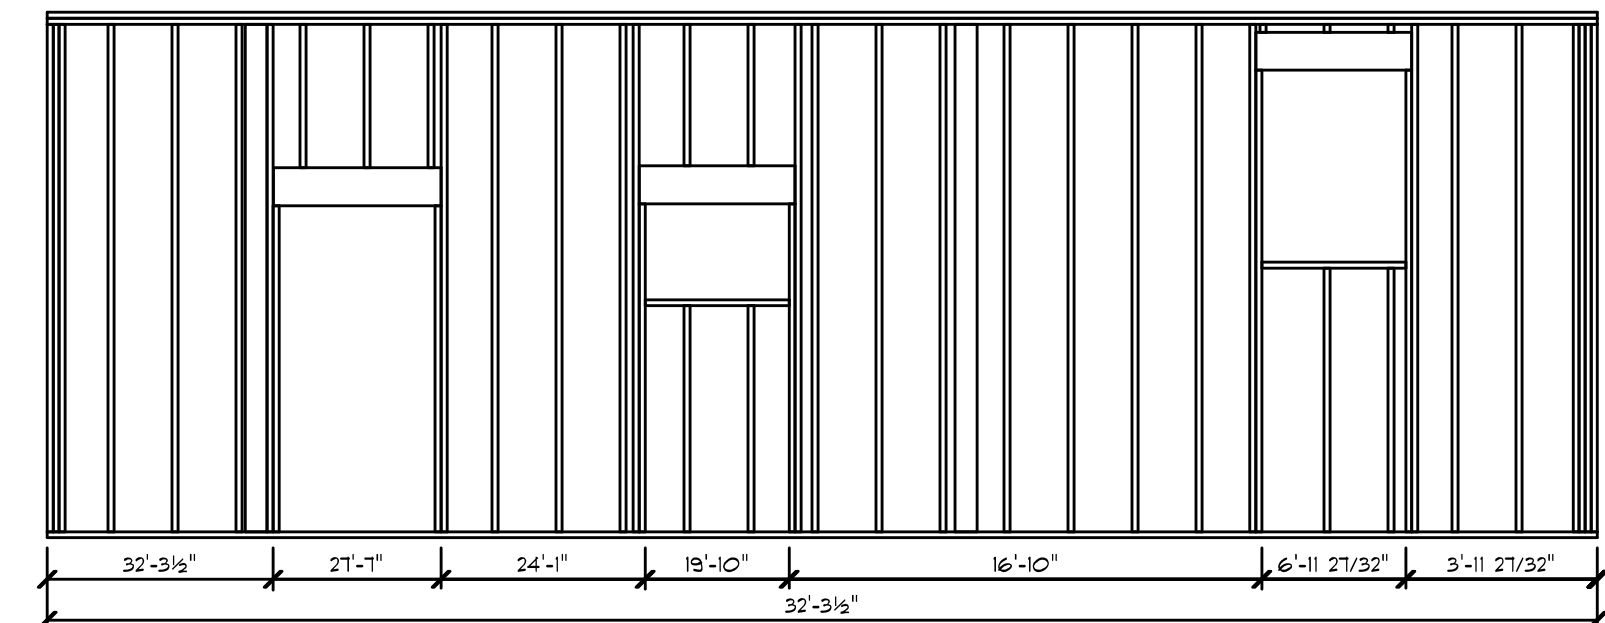

2x6 WALL NO. 1